




BIRD EYE VIEW




VIEW FROM ROAD 1 (north to south - facing animal path side, showing a wood cladded elevation)




LOCATION PLAN

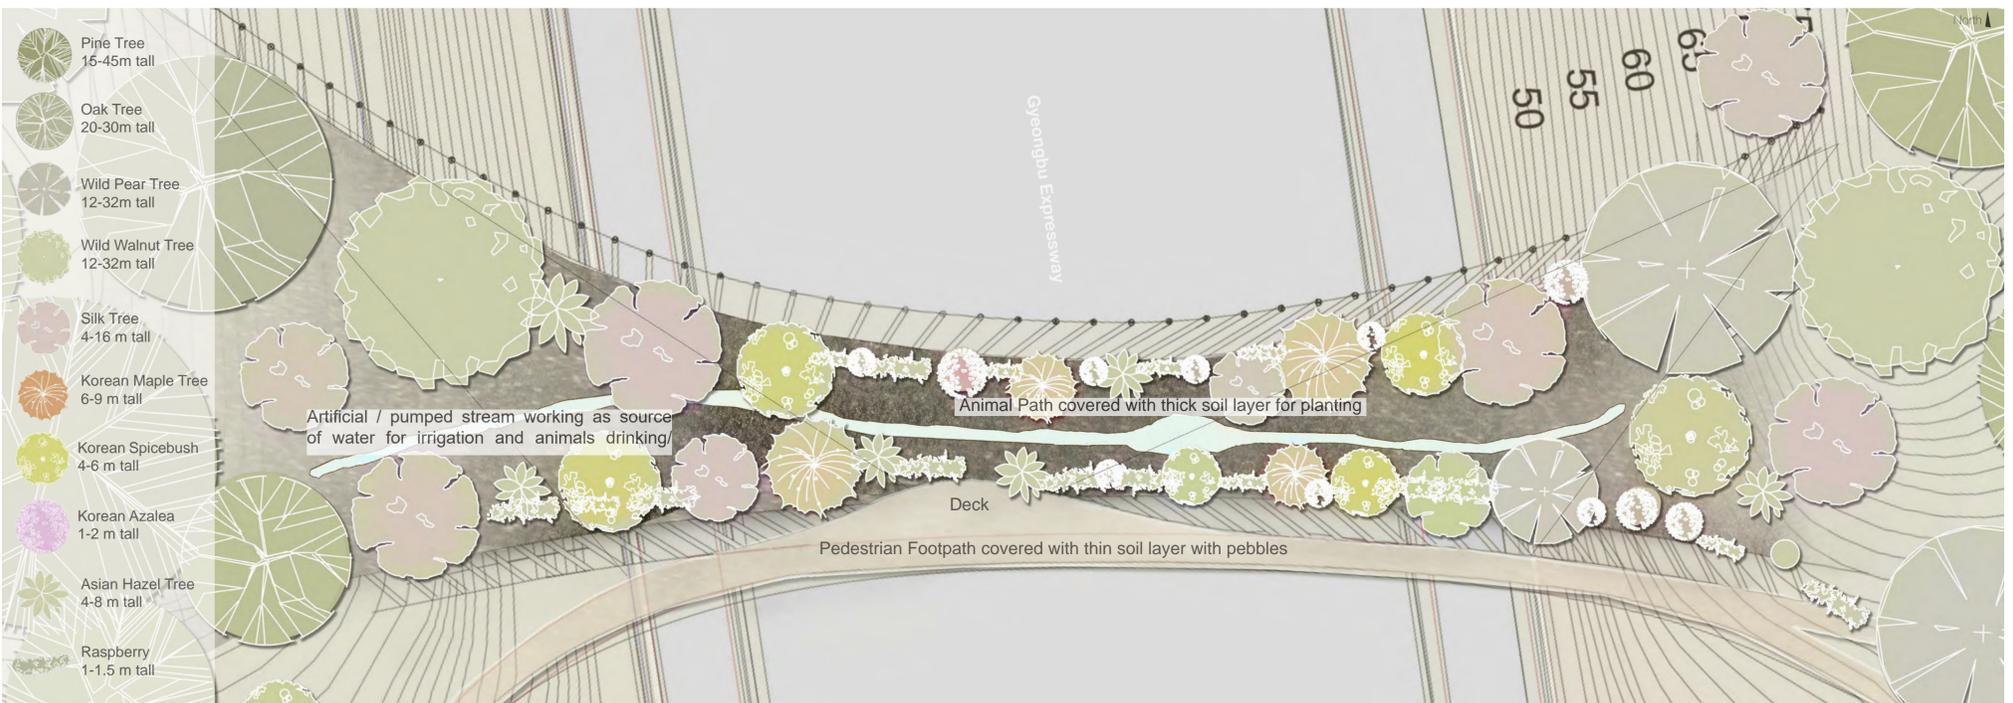

PLANTING / LANDSCAPE PLAN 1:250

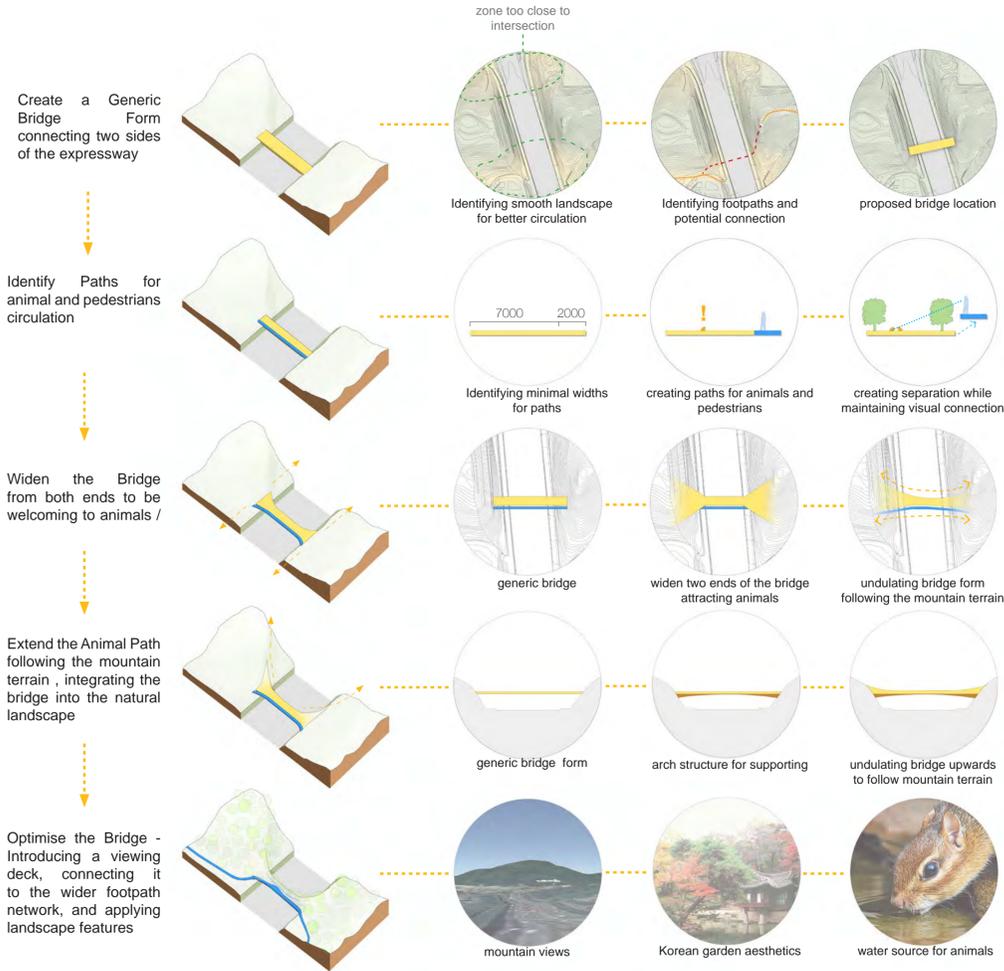


FORM / MASS / PROGRAMME - DESIGN DIAGRAMS

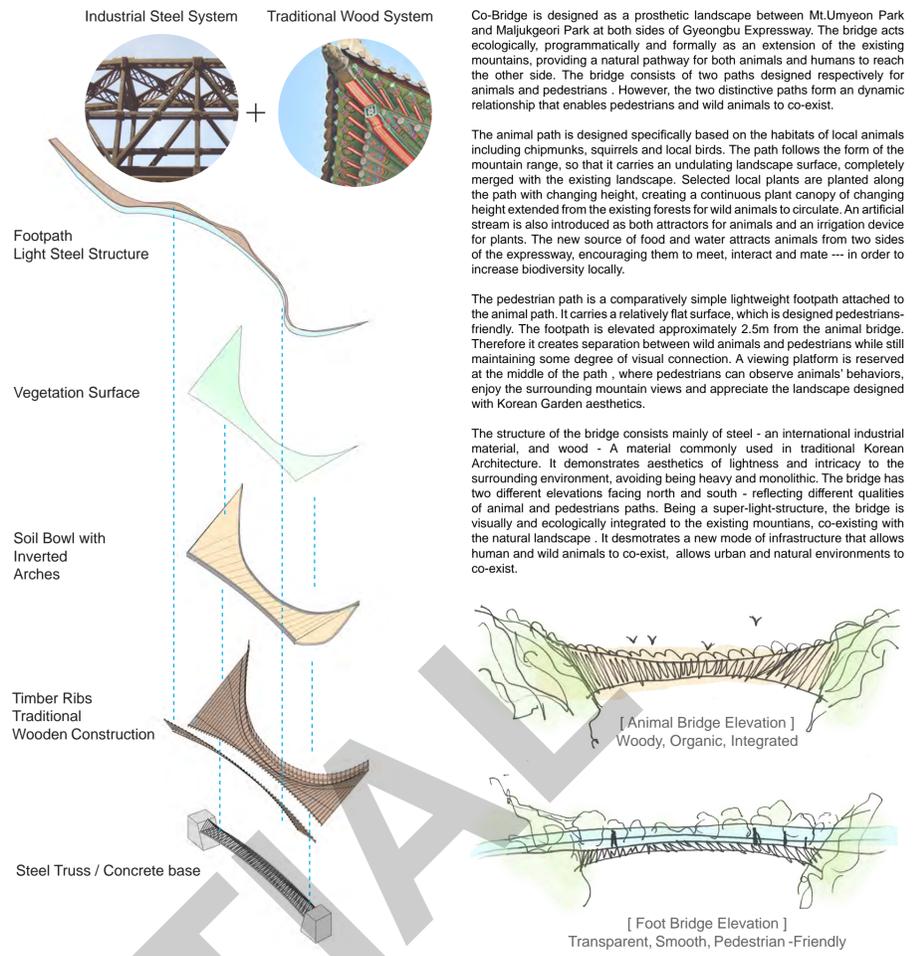

STRUCTURAL DIAGRAM

SKETCHES

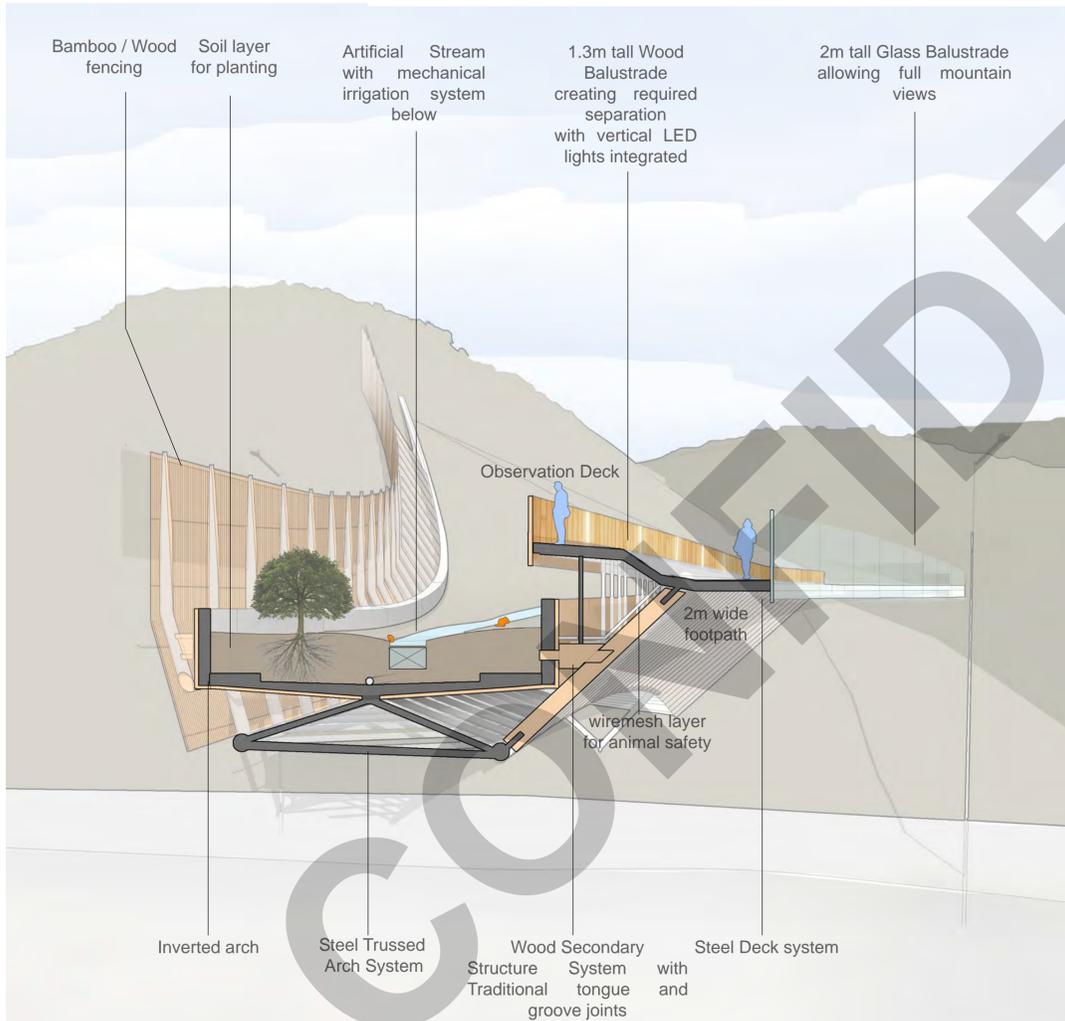


SECTIONAL PERSPECTIVE C-D 1:100



VIEW FROM ROAD 2 (south to north - facing foot path side, showing a glazed elevation)



VIEW FROM PEDESTRIAN PATH

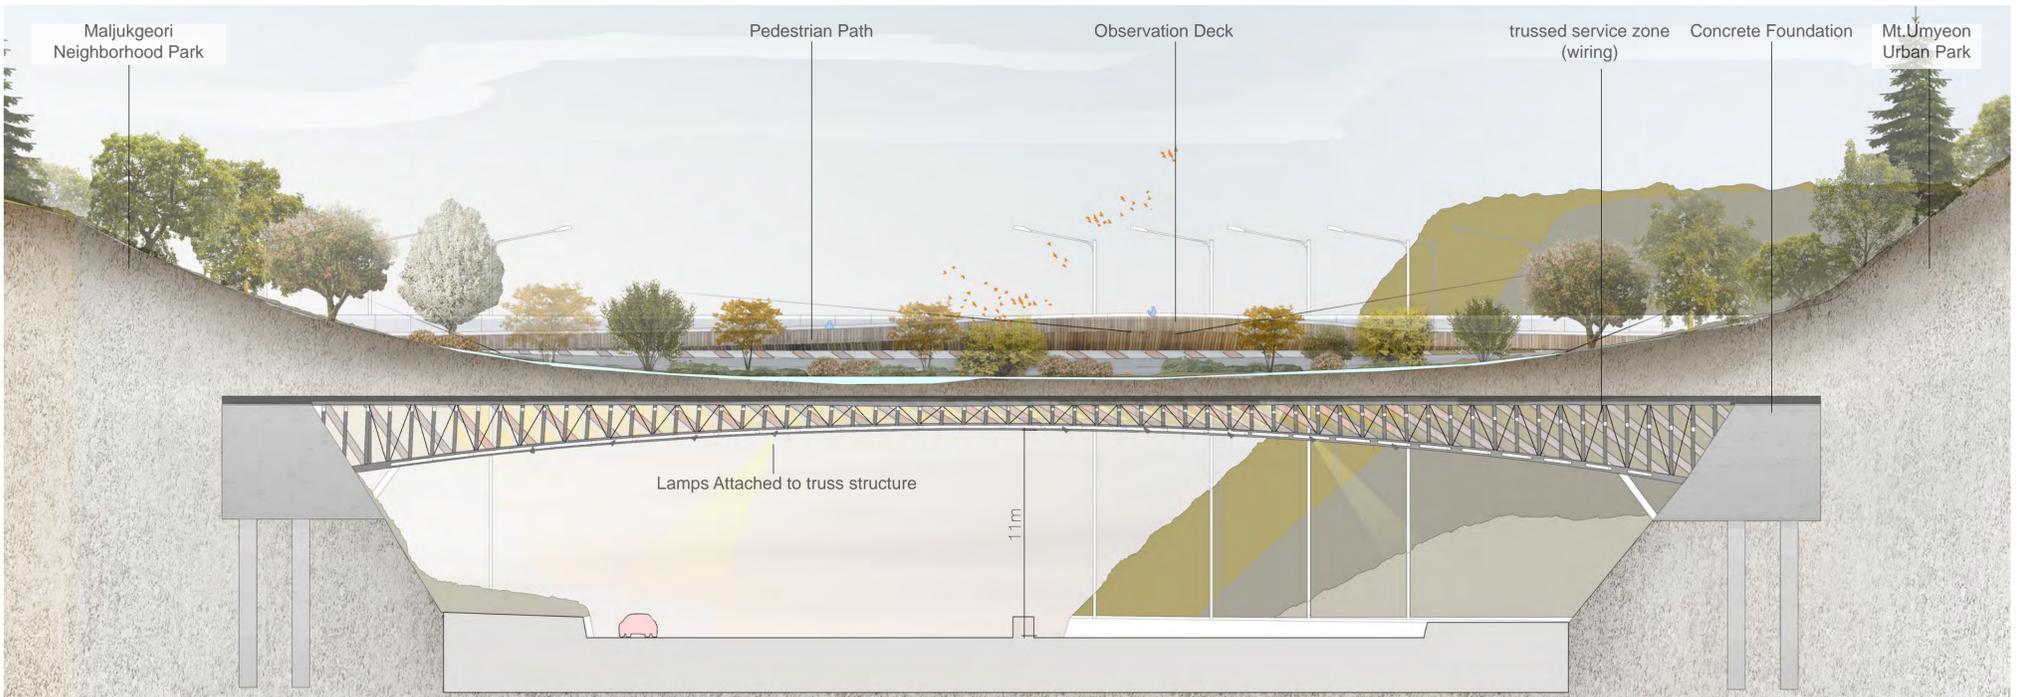

LONG SECTION A-B 1:200